


ASSESSMENT TRACT MAP

IMPROVEMENT DISTRICT No. 95-170

PEPPER POINTE STORM DRAINAGE

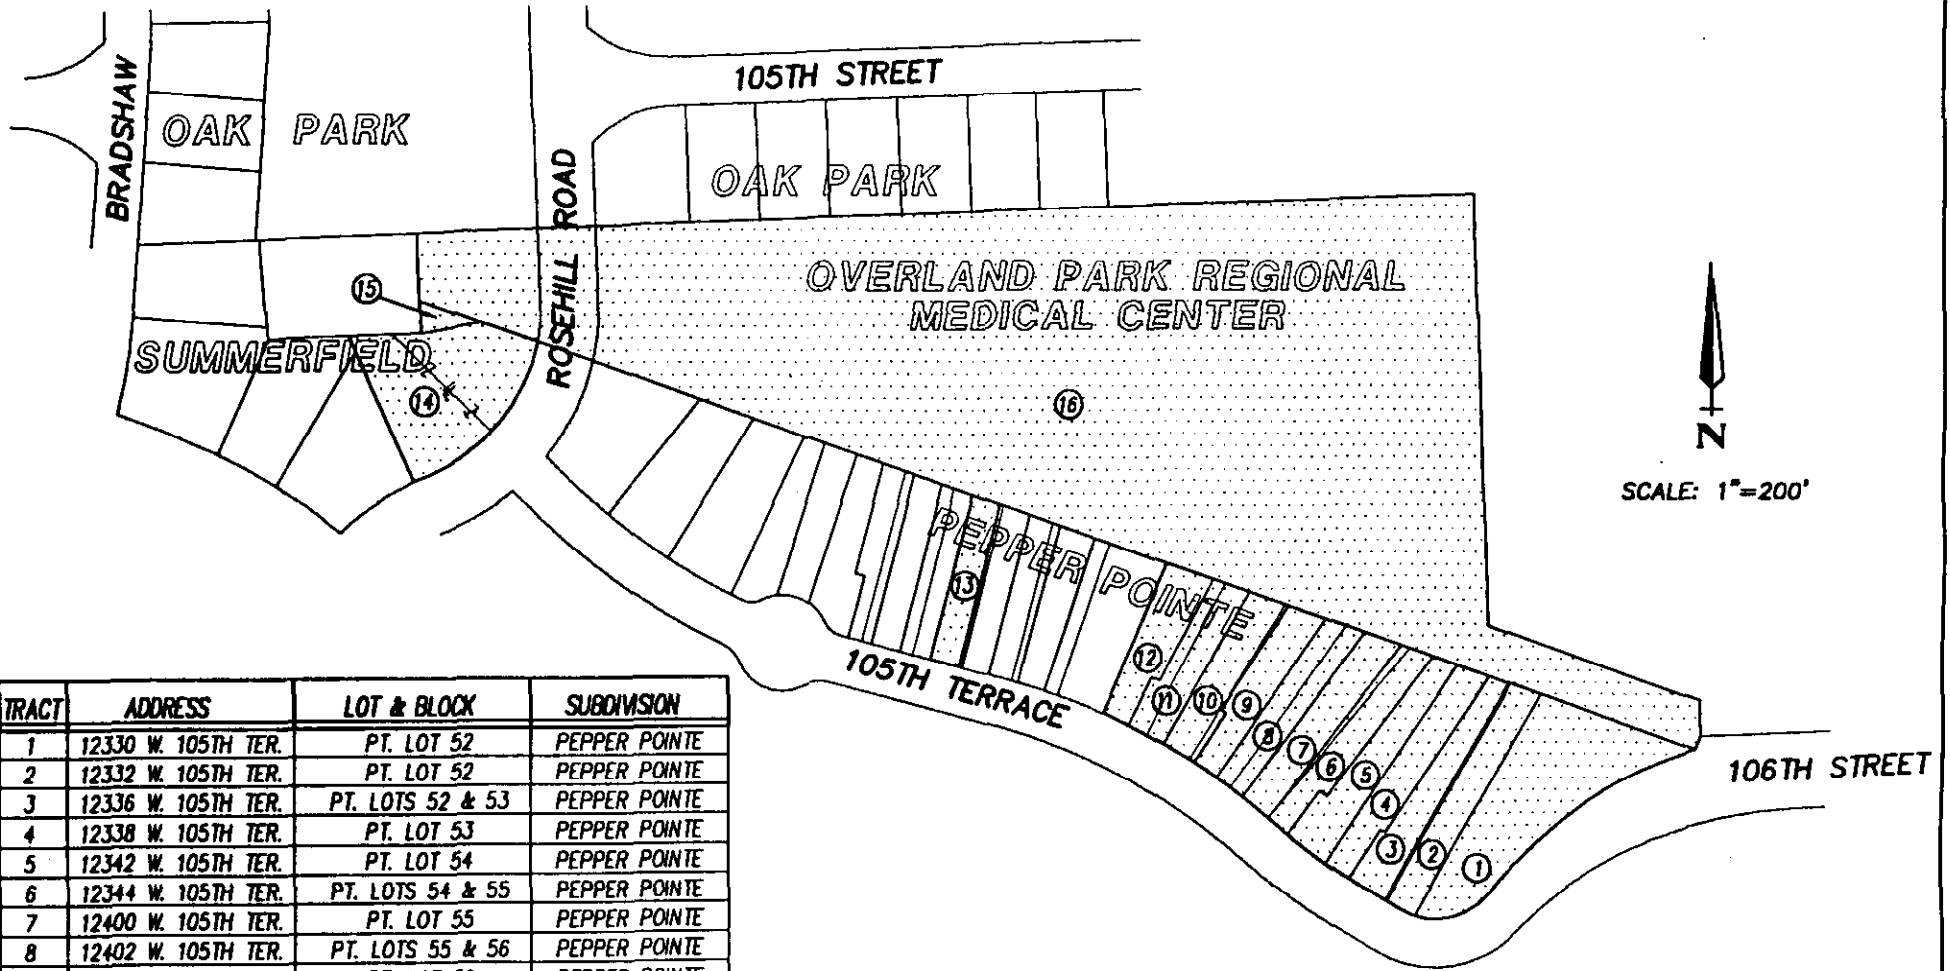

SCALE: 1"=200'

TRACT	ADDRESS	LOT & BLOCK	SUBDIVISION
1	12330 W. 105TH TER.	PT. LOT 52	PEPPER POINTE
2	12332 W. 105TH TER.	PT. LOT 52	PEPPER POINTE
3	12336 W. 105TH TER.	PT. LOTS 52 & 53	PEPPER POINTE
4	12338 W. 105TH TER.	PT. LOT 53	PEPPER POINTE
5	12342 W. 105TH TER.	PT. LOT 54	PEPPER POINTE
6	12344 W. 105TH TER.	PT. LOTS 54 & 55	PEPPER POINTE
7	12400 W. 105TH TER.	PT. LOT 55	PEPPER POINTE
8	12402 W. 105TH TER.	PT. LOTS 55 & 56	PEPPER POINTE
9	12406 W. 105TH TER.	PT. LOT 56	PEPPER POINTE
10	12408 W. 105TH TER.	PT. LOTS 56 & 57	PEPPER POINTE
11	12418 W. 105TH TER.	PT. LOTS 57 & 58	PEPPER POINTE
12	12420 W. 105TH TER.	PT. LOT 58	PEPPER POINTE
13	12438 W. 105TH TER.	PT. LOT 62	PEPPER POINTE
14	10530 ROSEHILL RD.	LOTS 69 & 70	SUMMERFIELD
15		TRACT A	PEPPER POINTE
16		TRACT A, TRACT B & ROSEHILL RD. R/W	O.P. REGIONAL MEDICAL CENTER