


# Construction Standard 130-1-12

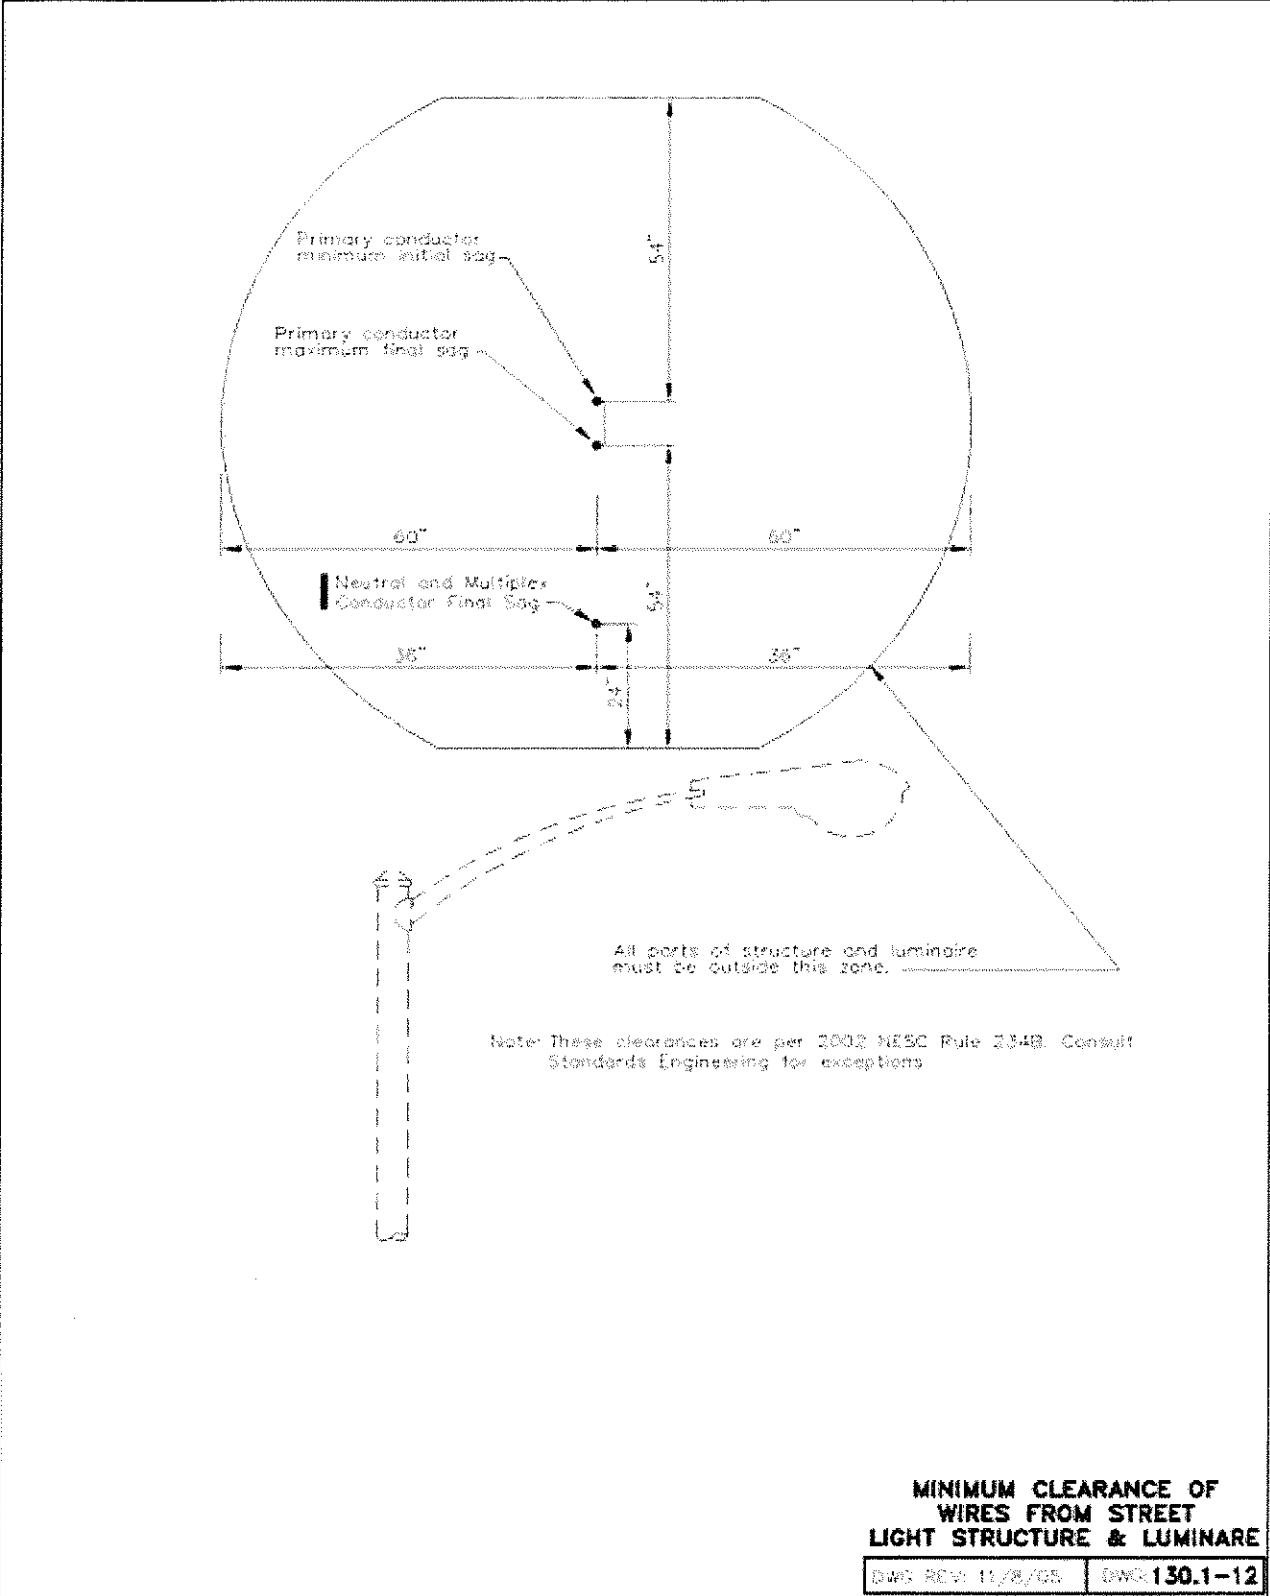

Published on 06/01/2015. ©2015 Kansas City Power & Light. All Rights Reserved.