


LTR.	REVISIONS	DATE	CHECKED

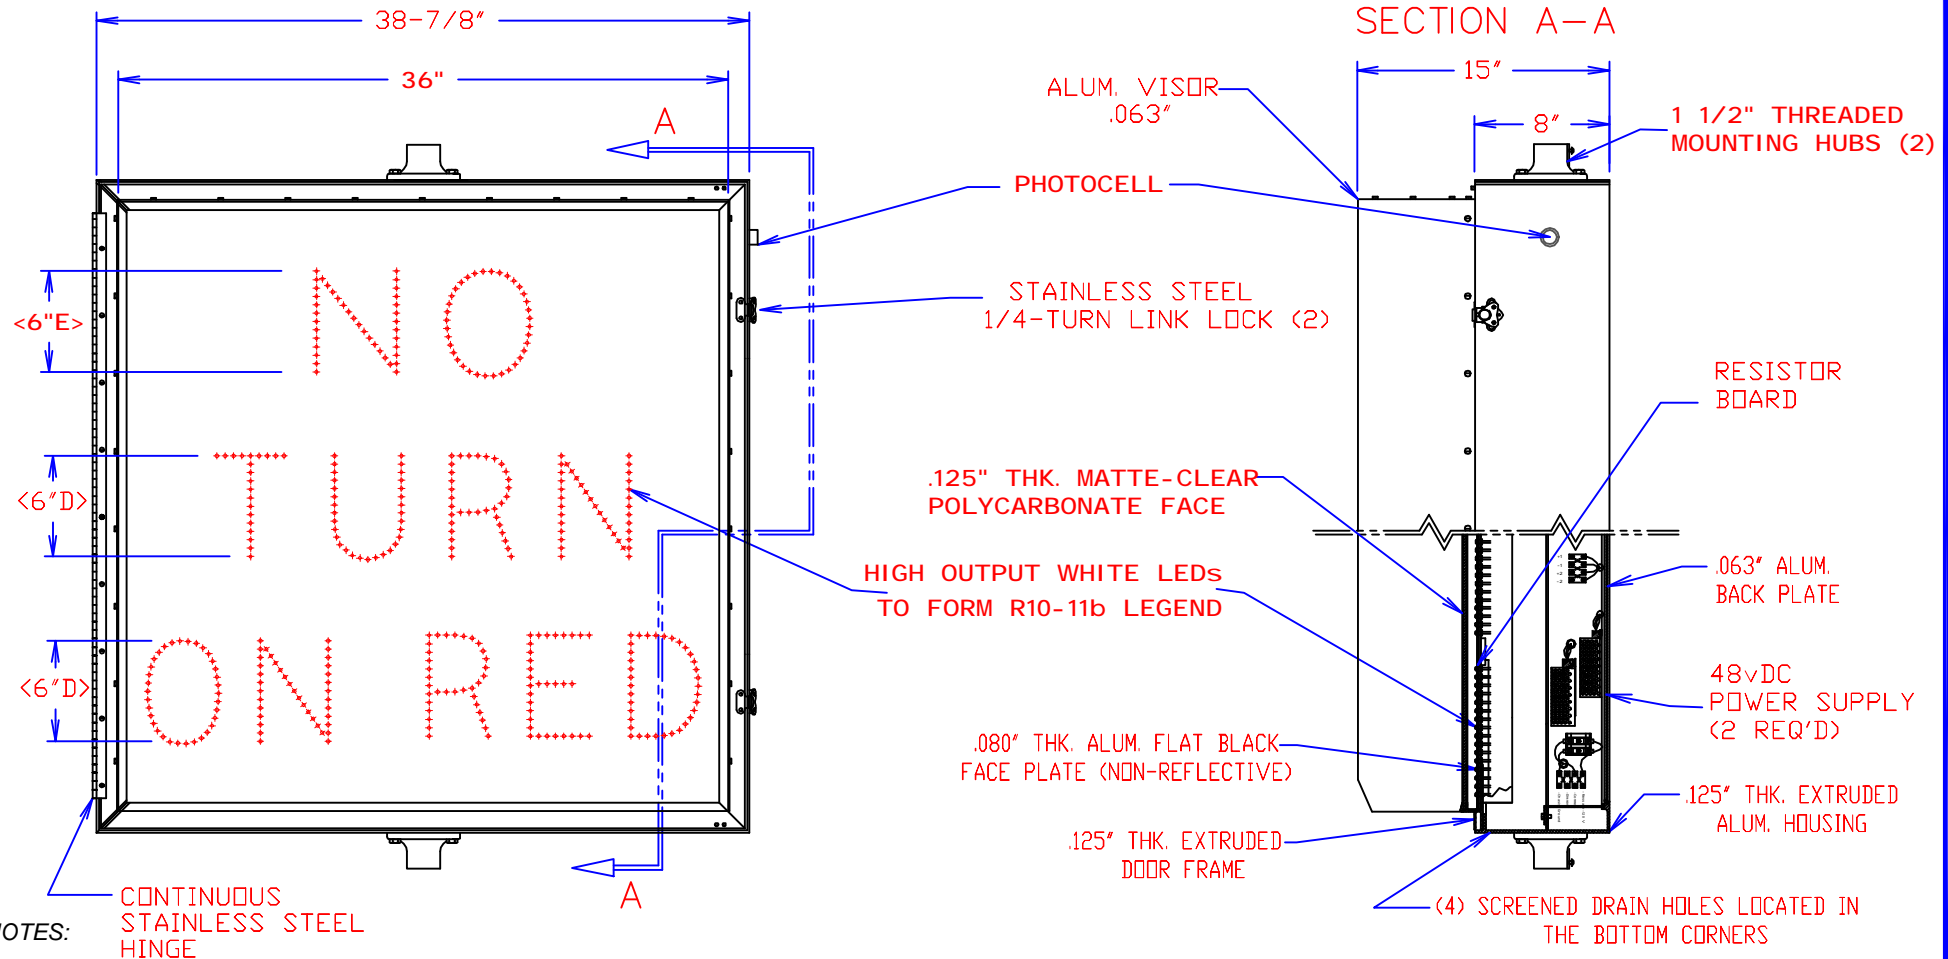

NOTES:

1. SIGN SHALL BE FULLY GASKETED AND WATERTIGHT.
2. SIGN SHALL BE EQUIPPED WITH FOUR DRAIN HOLES LOCATED IN THE LOWER CORNERS OF THE HOUSING.
3. HINGE AND ALL FASTENERS TO BE STAINLESS STEEL.
4. MESSAGE FORMED BY A HIGH OUTPUT WHITE LEDs CENTERLINING THE HIGHWAY D AND E LETTERS.
5. WHEN NOT ENERGIZED, SIGN SHALL BLANK OUT WITH NO PHANTOM IMAGES.
6. EXTERIOR HOUSING COLOR SHALL BE DESIGNATED ON ORDER.
7. FACE PLATE AND INTERIOR OF THE SIGN SHALL BE FLAT BLACK.
8. DUE TO VIBRATION CONCERNS, NO SOLDER JOINTS SHALL BE ALLOWED FOR LED CONNECTIONS. WIRE WRAP CONNECTIONS SHALL BE USED PER MIL SPEC 217.

**Traffic Signs, Inc.**

1499 E. Michigan Ave. Battle Creek, MI.

36"x 36" LED "NO TURN ON RED"

Date: 10/30/15 Scale: DWG: C-519L

Drawn By: C. MERKEL

Checked By: J. LIVINGSTON

SIZE: PATTERN #: Fn: