


Quantity	Item No.	"A"	Anchor Bolt	Bracket	Arm Tube Size	Overland Park Designation
	80061-001	12'/8'	1"-8NC x 48" x 4"	Twin @ 180°	*3 1/2" O.D.	OP403
	80061-002	12'	1"-8NC x 48" x 4"	Twin @ 180°	3 1/2" O.D.	OP403
	80061-003	15'	1"-8NC x 48" x 4"	Twin @ 180°	4" O.D.	OP403
	80061-004	10'	1"-8NC x 48" x 4"	Twin @ 180°	3 1/2" O.D.	OP403

Notes:

- (1) Package Loose Hardware In Small Bag (One Bag Per Pole)
  - (2) Poles Meet 2013 AASHTO Specification For 90 MPH And A Maximum Luminaire Size Of 1.3 Ft. Sq. E.P.A. And 55 Lbs.
- \* 3" O.D. Tube For 8' Bracket

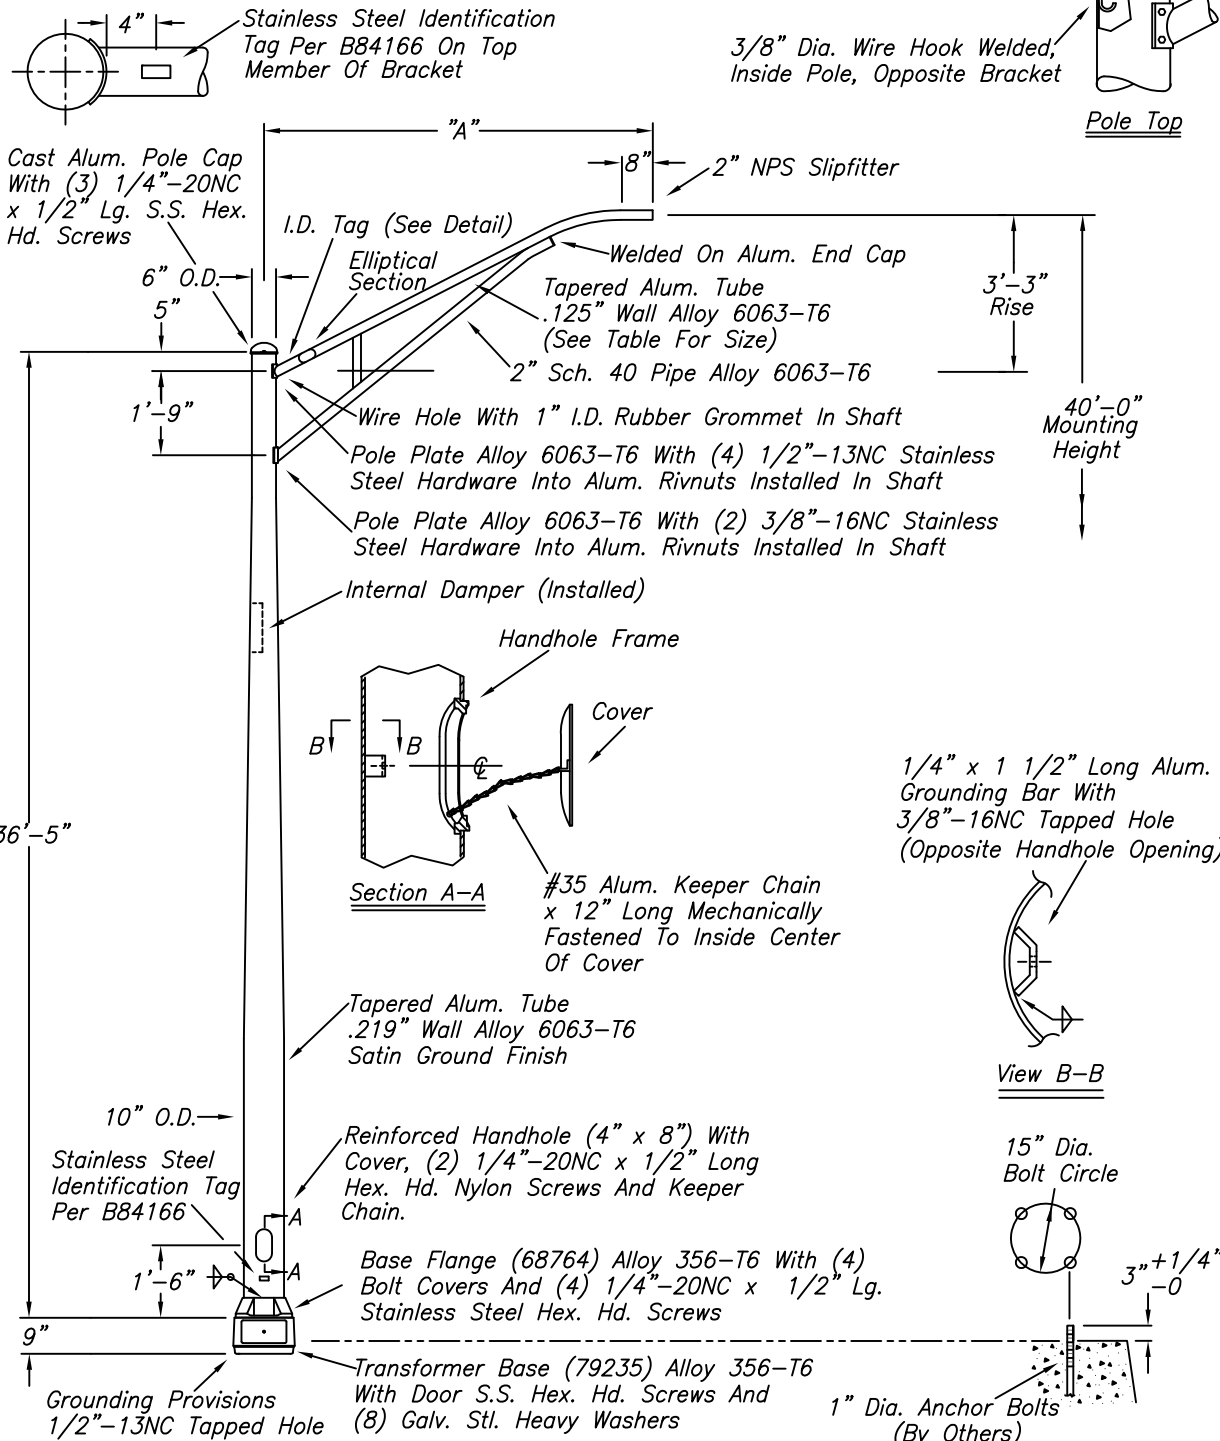

B80061

**WARNING: DO NOT INSTALL LIGHTING POLES WITHOUT LUMINAIRES**

NO.	REVISIONS	DATE
1	-004 Added	8/02
2	OP Designation & I.D. Tags Added	9/03
3	Wire Hook Added	10/04
4	Was 1994 AASHTO And 80mph	(kdp) 2/14

**hapco**  
Abingdon, Va.

TITLE STREET LIGHT POLES	
CUSTOMER OVERLAND PARK, KANSAS	
SCALE NTS	DATE 10/11/00
BY JLW	DWG. NO.
CHK'D	B80061