



Quantity	Item No.	A	B	Shaft Size	Anchor Bolt	Bolt Circle	Bracket	Overland Park Designation
	84165-001	30'-0"	6'-0"	7" x 4 1/2" x .188" x 27'-3"	1"-8NC x 36" x 4"	10 1/2"	Single	OP301
	84165-002	30'-0"	8'-0"	7" x 4 1/2" x .188" x 27'-3"	1"-8NC x 36" x 4"	10 1/2"	Single	OP301
	84165-003	30'-0"	8'-0"	8" x 4 1/2" x .188" x 27'-3"	1"-8NC x 36" x 4"	11 1/2"	Twin	OP303
	84165-004	40'-0"	6'-0"	8" x 4 1/2" x .219" x 37'-3"	1"-8NC x 36" x 4"	11 1/2"	Single	OP401
	84165-005	40'-0"	8'-0"	8" x 4 1/2" x .219" x 37'-3"	1"-8NC x 36" x 4"	11 1/2"	Single	OP401
	84165-006	30'-0"	6'-0"	8" x 4 1/2" x .188" x 27'-3"	1"-8NC x 36" x 4"	11 1/2"	Twin	

Notes:

- (1) Package Loose Hardware In Small Bag (One Bag Per Pole)
- (2) Poles Meet 2013 AASHTO Specification For 90 MPH And A Maximum Luminaire Size Of 1.3 Ft. Sq. E.P.A. And 55 Lbs.

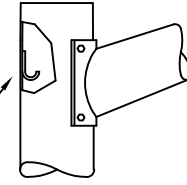

Pole Top

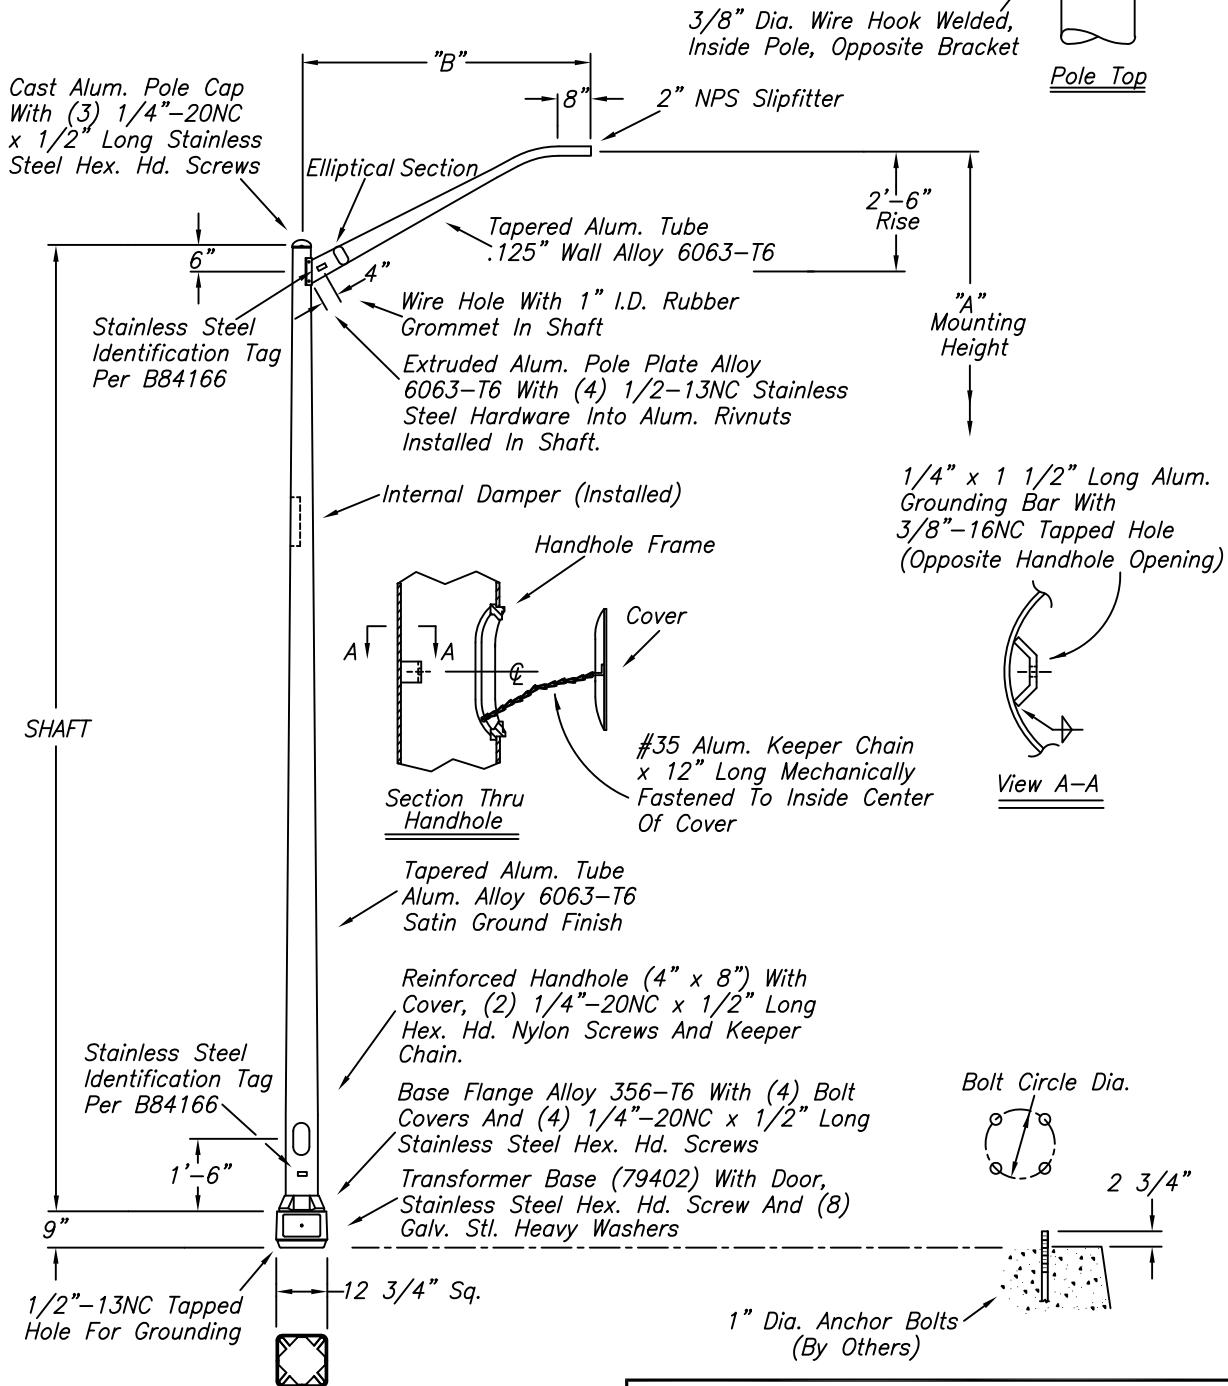

B84165

WARNING: DO NOT INSTALL LIGHTING POLES WITHOUT LUMINAIRES

NO.	REVISIONS	DATE
1	Wire Hook Added	10/04
2	-006 Added	8/06
3	Was 1994 AASHTO And 80mph	(kdp) 2/14

**hapco**

Abingdon, Va.

TITLE STREET LIGHTING POLES	
CUSTOMER OVERLAND PARK, KANSAS	
SCALE NTS	DATE 09/03/2003
BY LW	DWG. NO.
CHK'D	B84165